






SECTION 6 CIMLA CRESCENT TO GNOLL ESTATE

SUMMARY OF PROPOSED IMPROVEMENTS
 Path between Cimla Crescent and Gnoll Estate to be widened to allow use by pedestrians and cyclists.
 Bench to be provided as rest point at bend.
 Brick gate pillars to be removed.

- KEY**
-  EXISTING CARRIAGEWAY
 -  EXISTING FOOTWAY
 -  PROPOSED FOOTWAY WIDENING TO CREATE SHARED USE PATH
 -  PROPOSED RAISED PLATEAU
 -  EXISTING GRASS VERGE

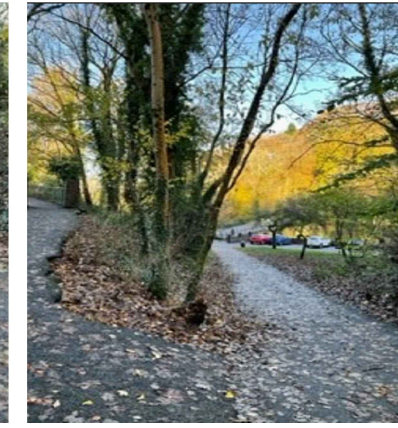
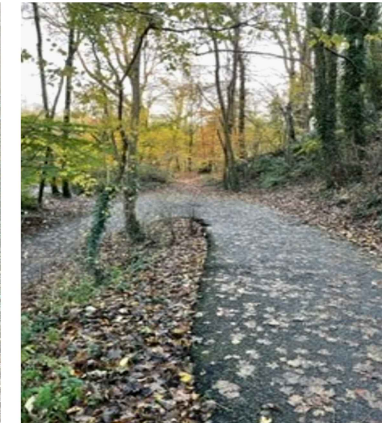
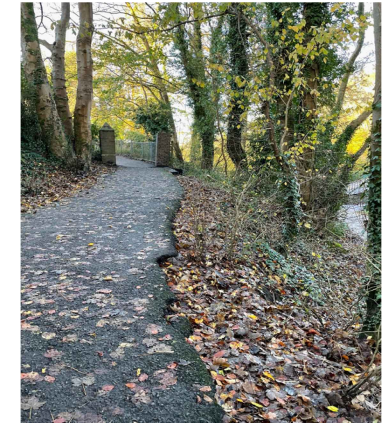
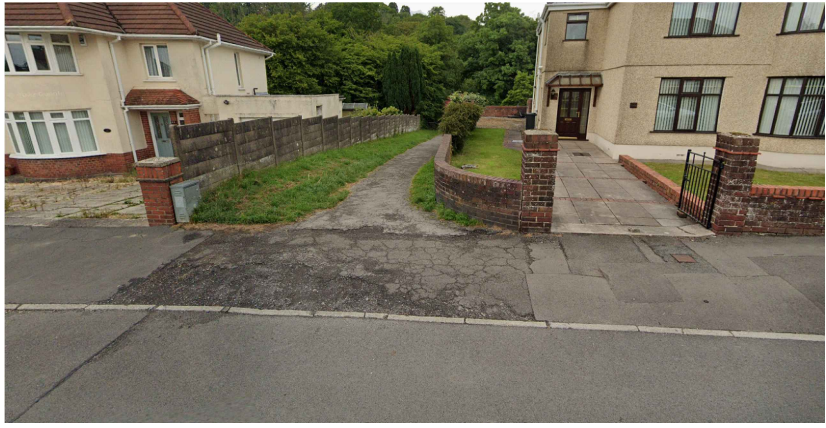
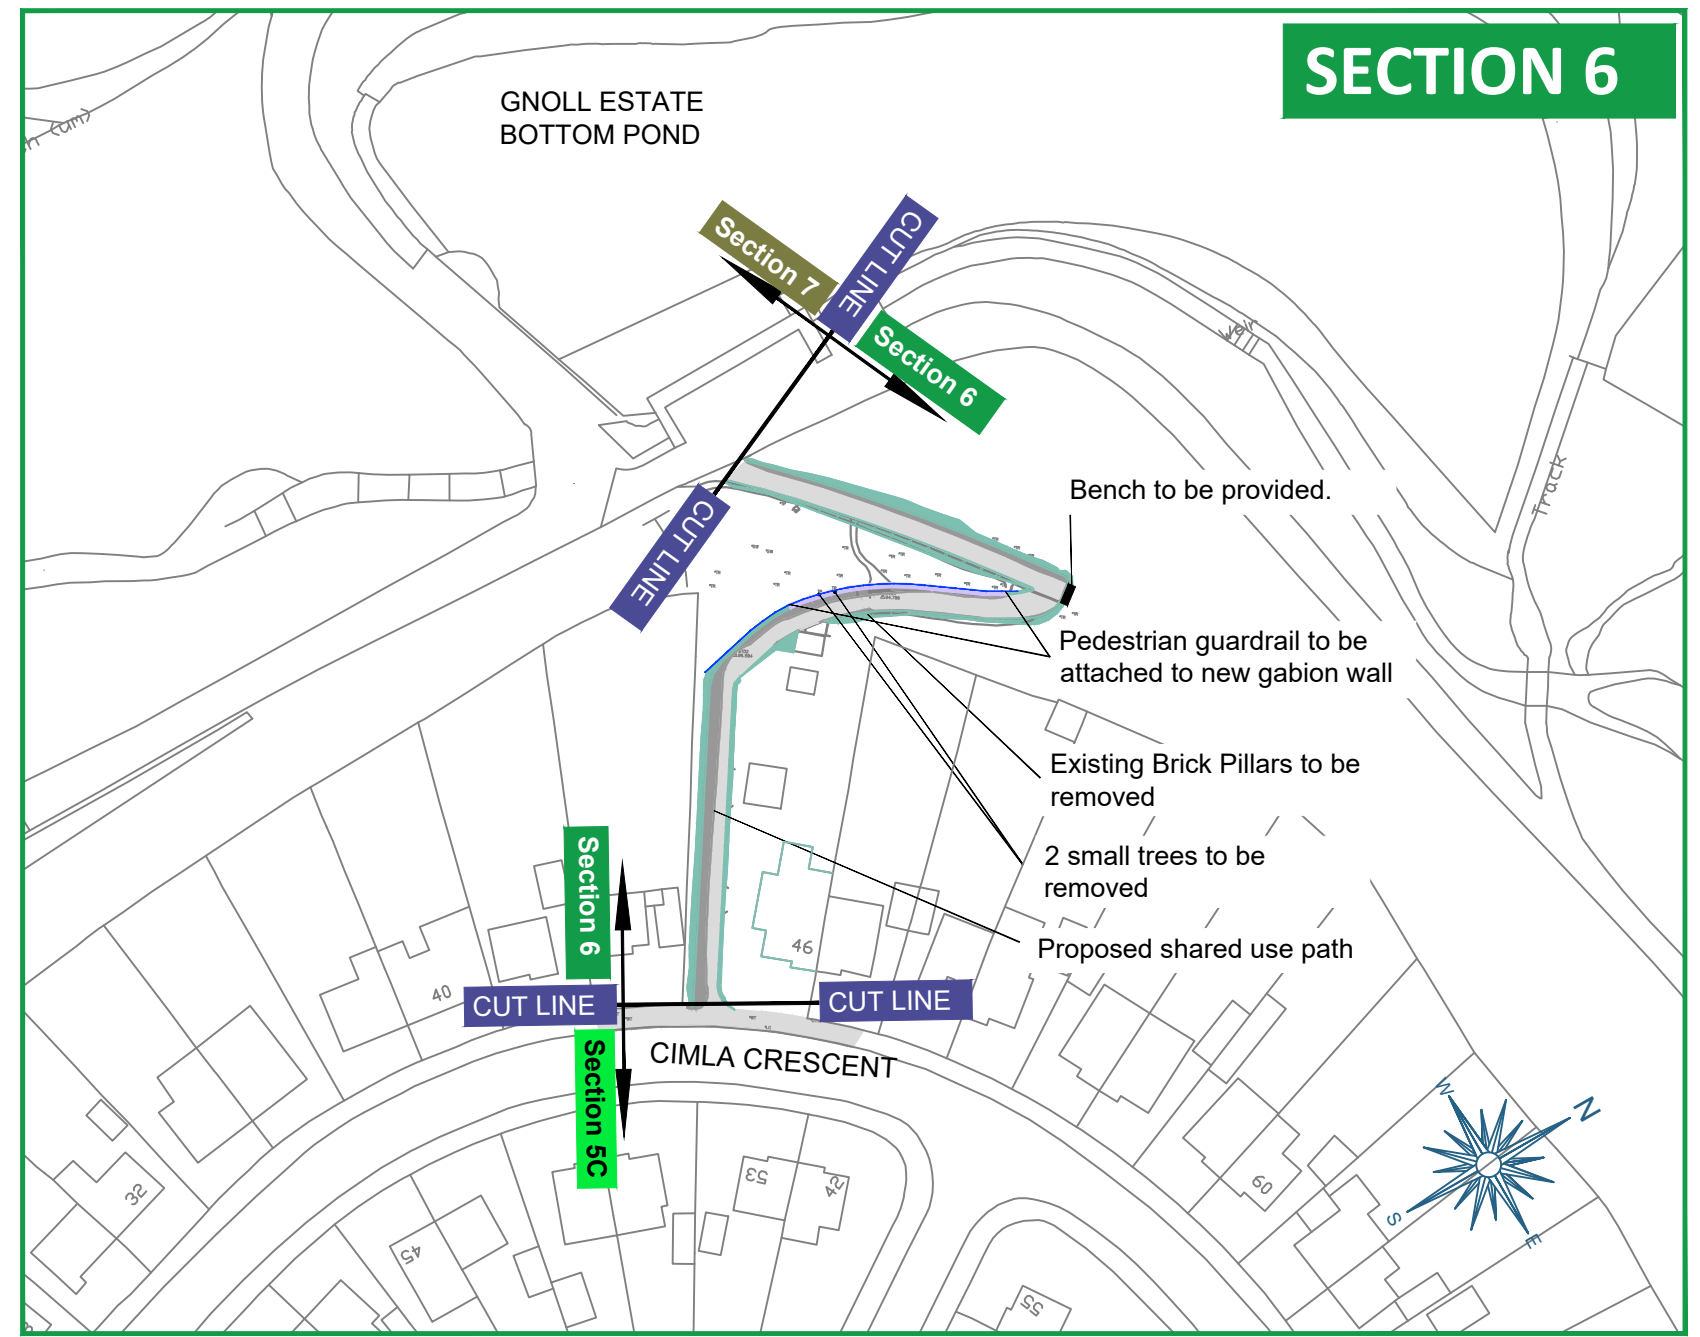


Image showing gabion basket retaining wall