

SECTION 8 GNOLL DRIVE TO GNOLL AVENUE


SUMMARY OF PROPOSED IMPROVEMENTS

Shared use path alongside Gnoll Drive. Path widened to 2.0m – options for removal of parking/one way traffic being investigated. Trees to remain.
 Raised plateau on Beechwood Avenue to improve crossing and slow traffic.



KEY

- EXISTING CARRIAGEWAY
- EXISTING FOOTWAY
- PROPOSED FOOTWAY WIDENING
- TACTILE CROSSING POINT
- PROPOSED RAISED PLATEAU
- EXISTING GRASS VERGE

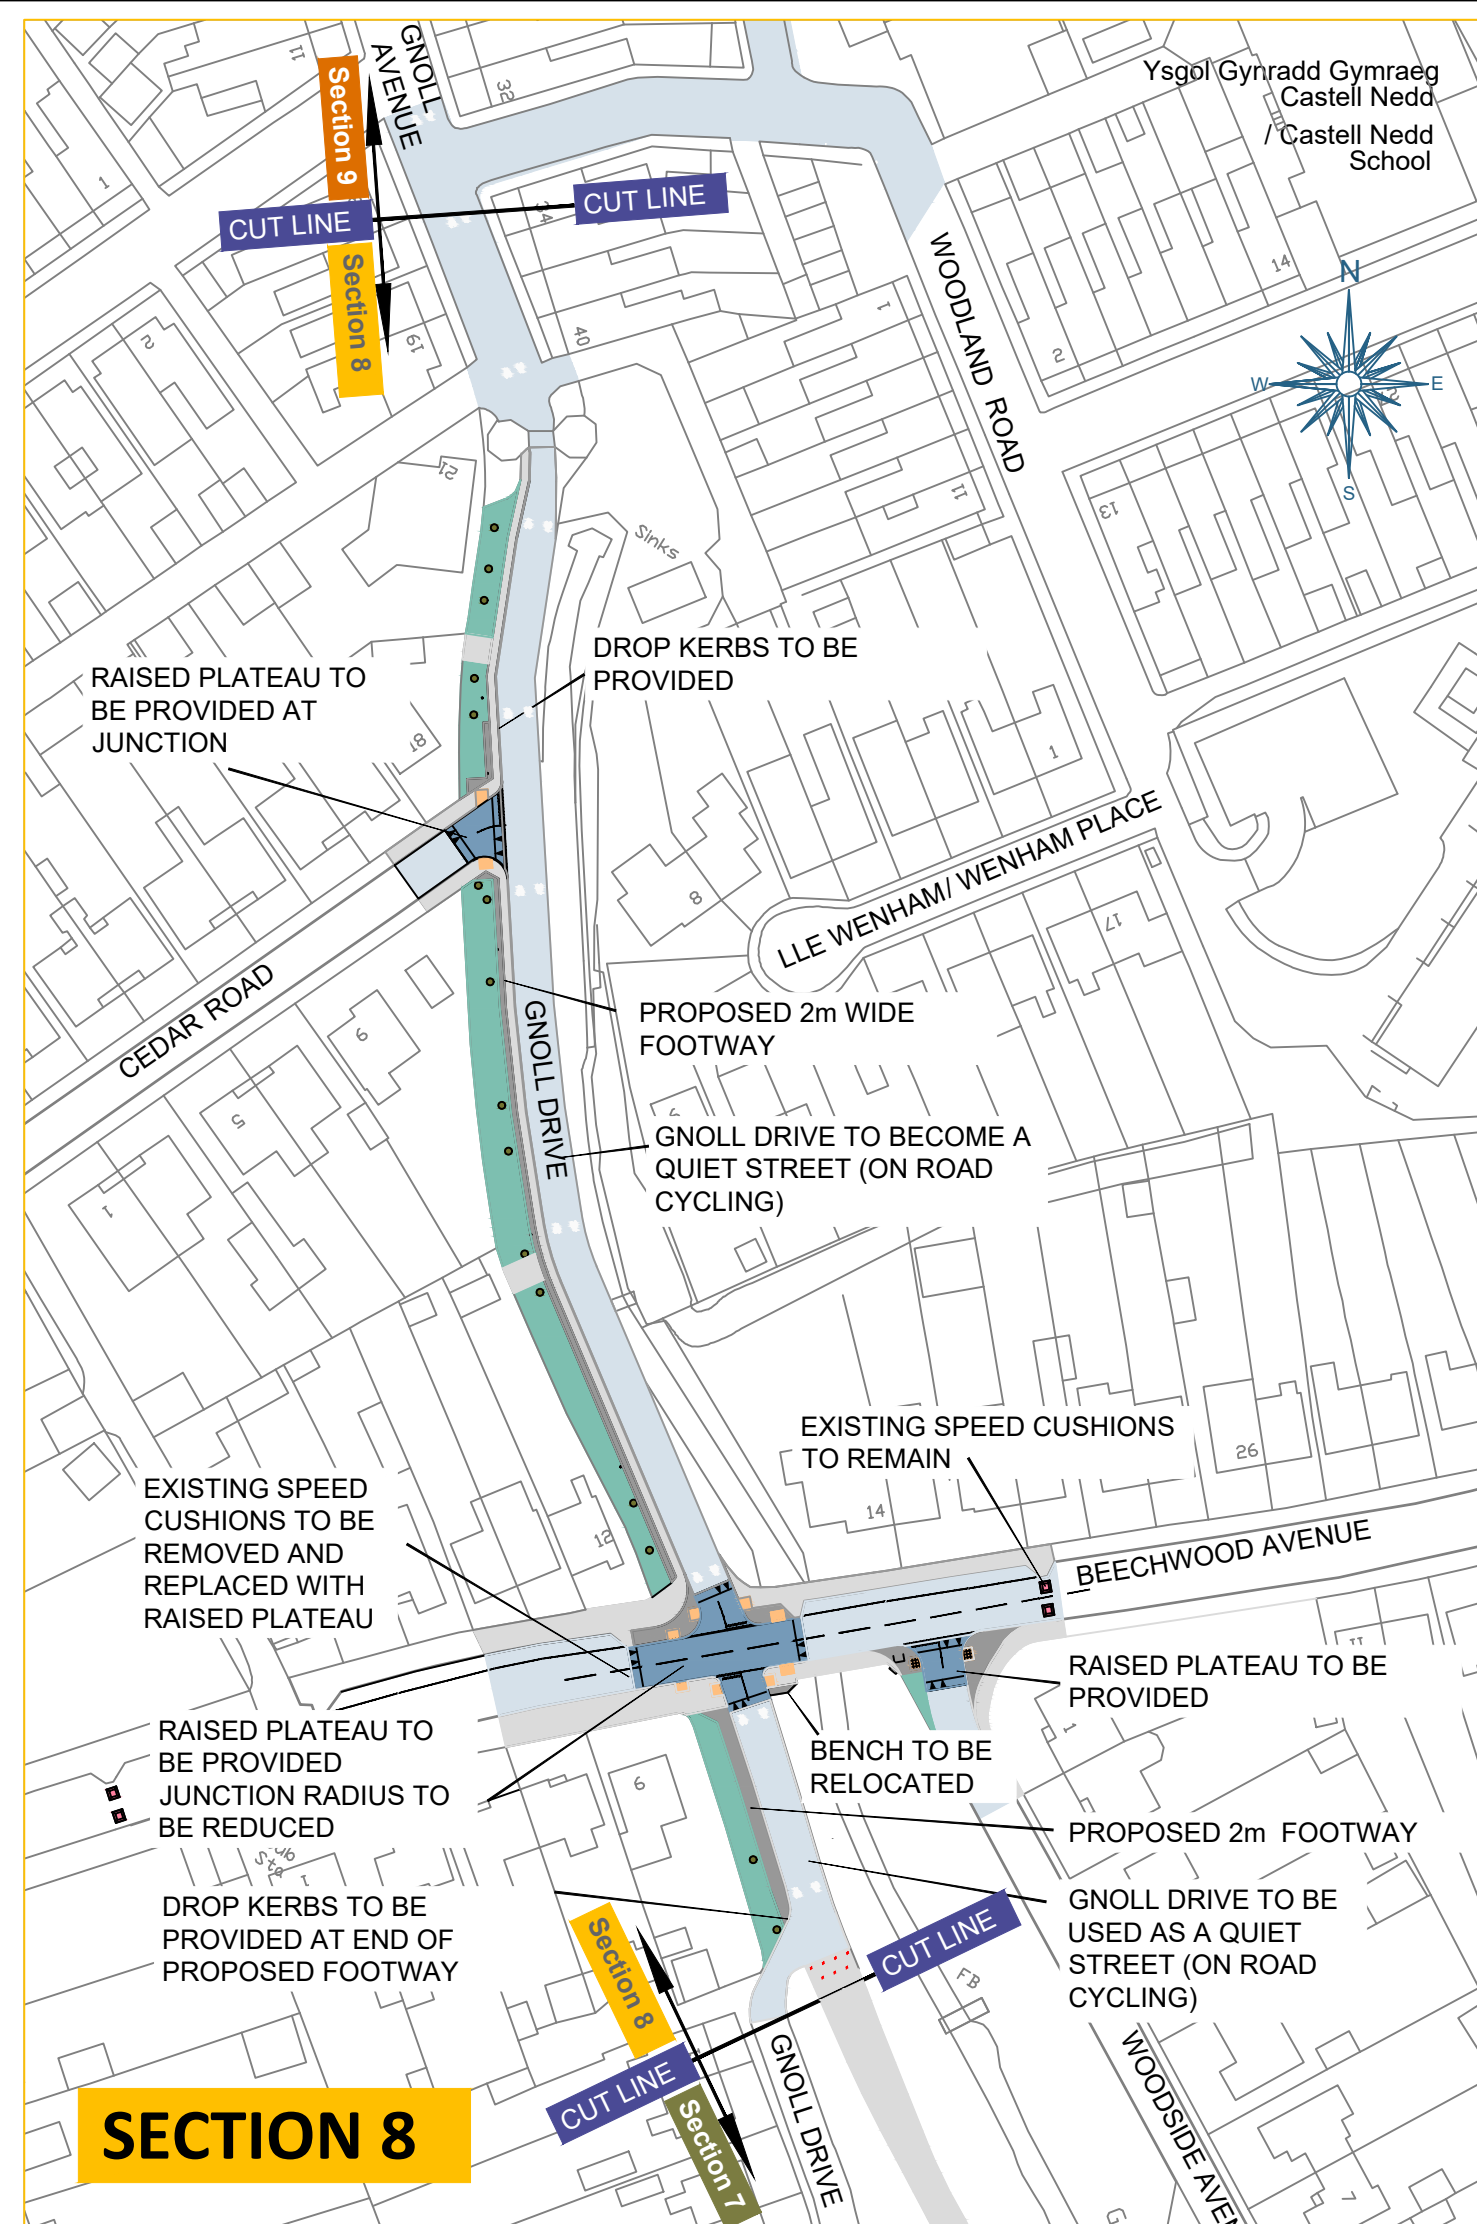

SECTION 8