



**ALIGNMENT 1 - LONGSECTION**  
 SCALE: H 1:500, V 1:500

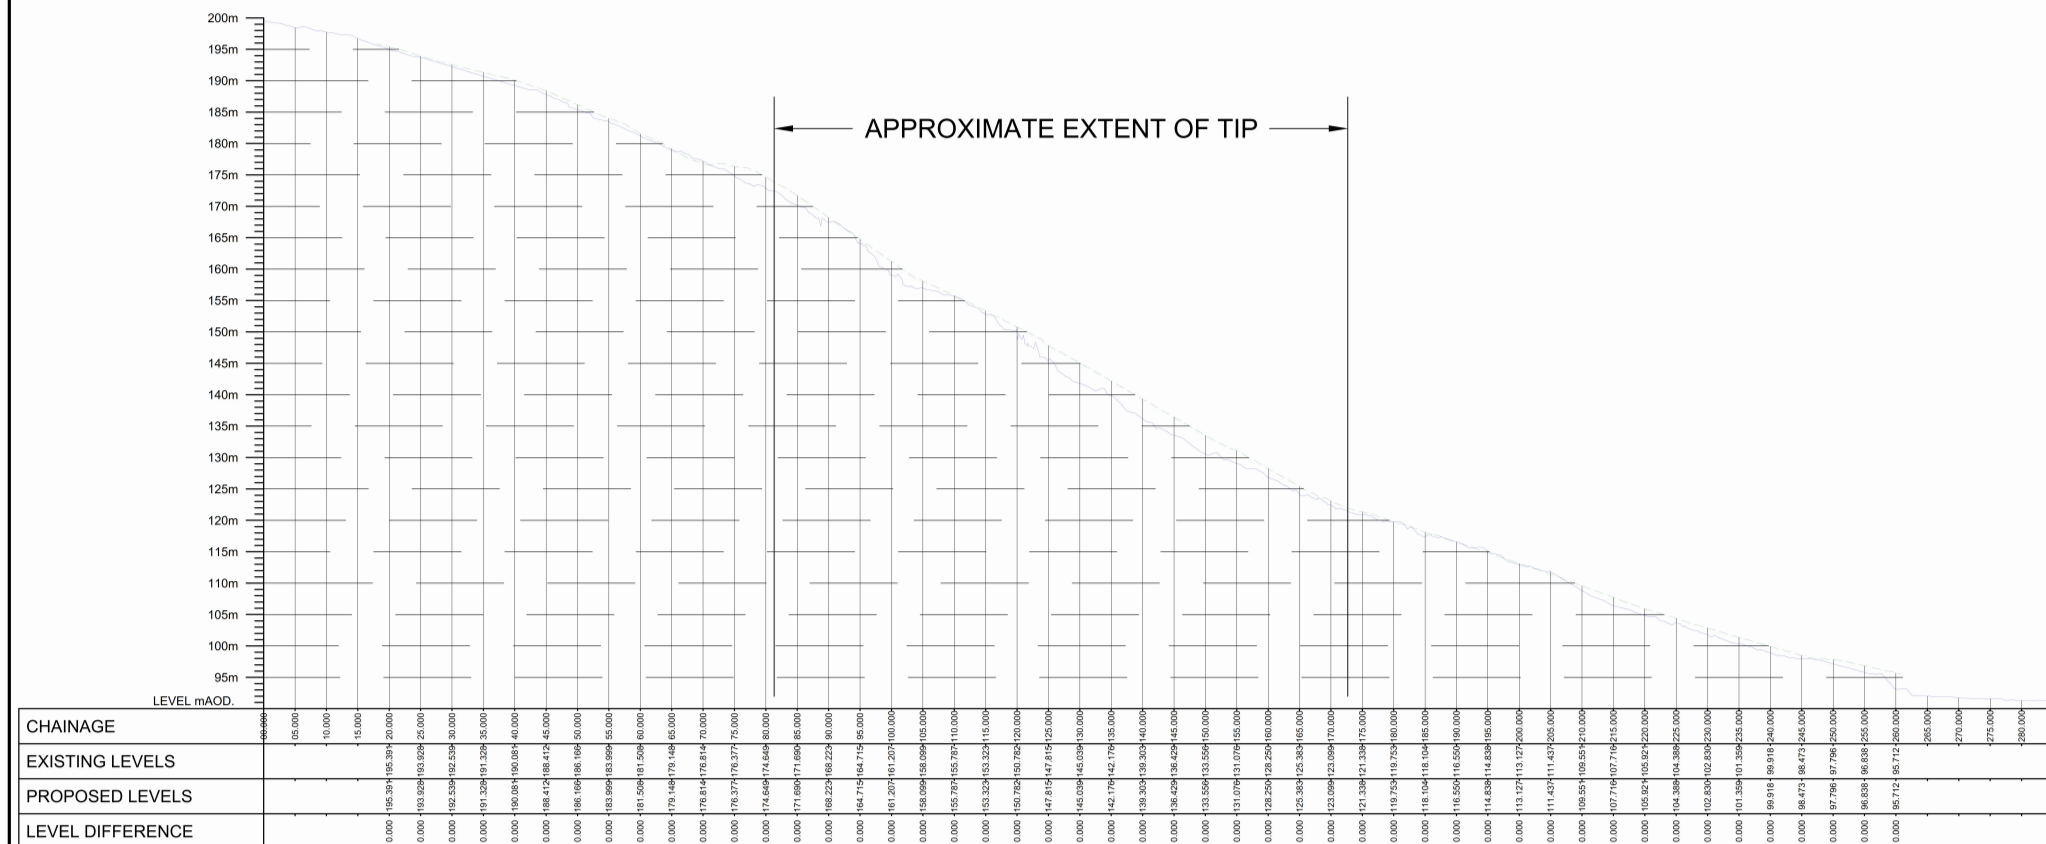

**ALIGNMENT 1 - LONGSECTION**  
 SCALE: H 1:500, V 1:500

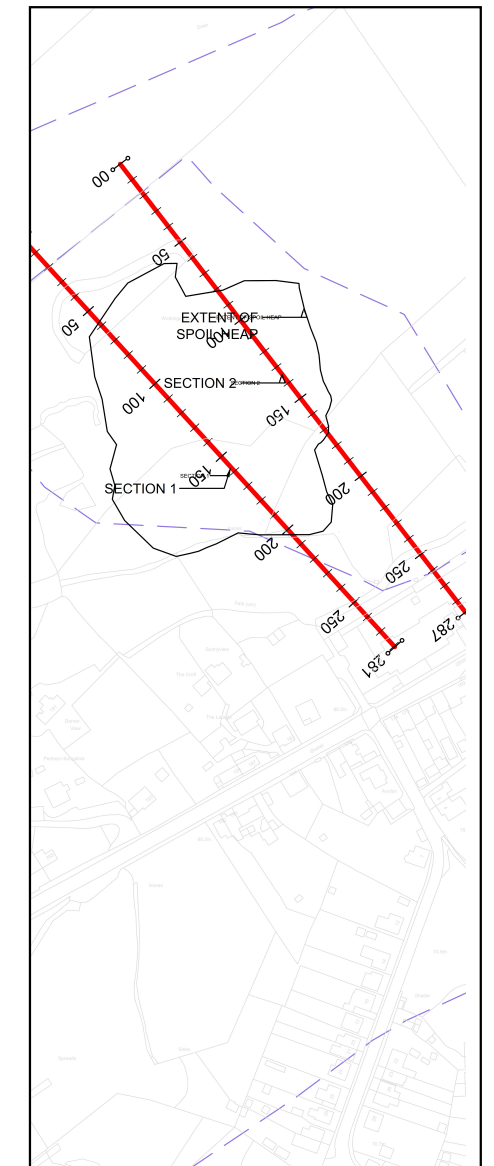

**NOTES:**

- Do not scale from drawing. This drawing should be read in conjunction with all other associated project information.
- After Burroughs Ref. 50610-BUR-GEN-XX-DR-C-0120

**PROJECT NAME:** GODRE'R GRAIG QUARRY SPOIL TIP DRAINAGE DESIGN

**REPORT REF:** ESP.7432e.08.3792

**CLIENT:** NPTCBC

**FIGURE TITLE:** LINES OF SECTION

**FIGURE NO:** 03 **REV.:** 00

**DATE:** 21/12/2023 **SCALE:** see drawing

**DRAWN BY:** EK **CHECKED BY:** MTE