
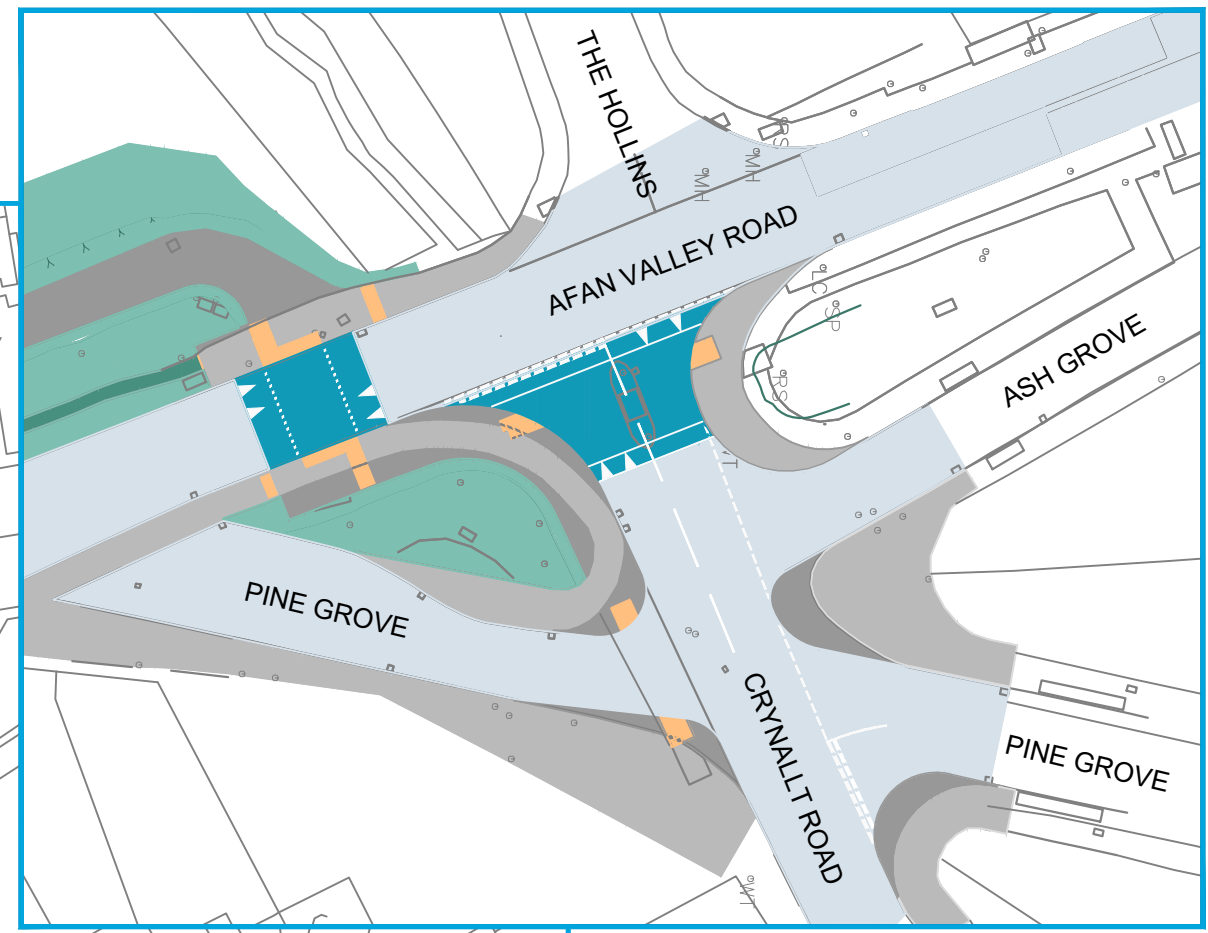


# SECTION 4 CRYNALLT ROAD TO CIMLA CRESCENT

## SUMMARY OF PROPOSED IMPROVEMENTS

- Improved junction arrangement at Crynallt Road.
- New shared use path on Afan Valley Road.
- New signalised crossing on Afan Valley Road.
- Shared use path between Cimla Common and Cimla Crescent.
- Raised plateaux at entrance to Cimla Crescent.

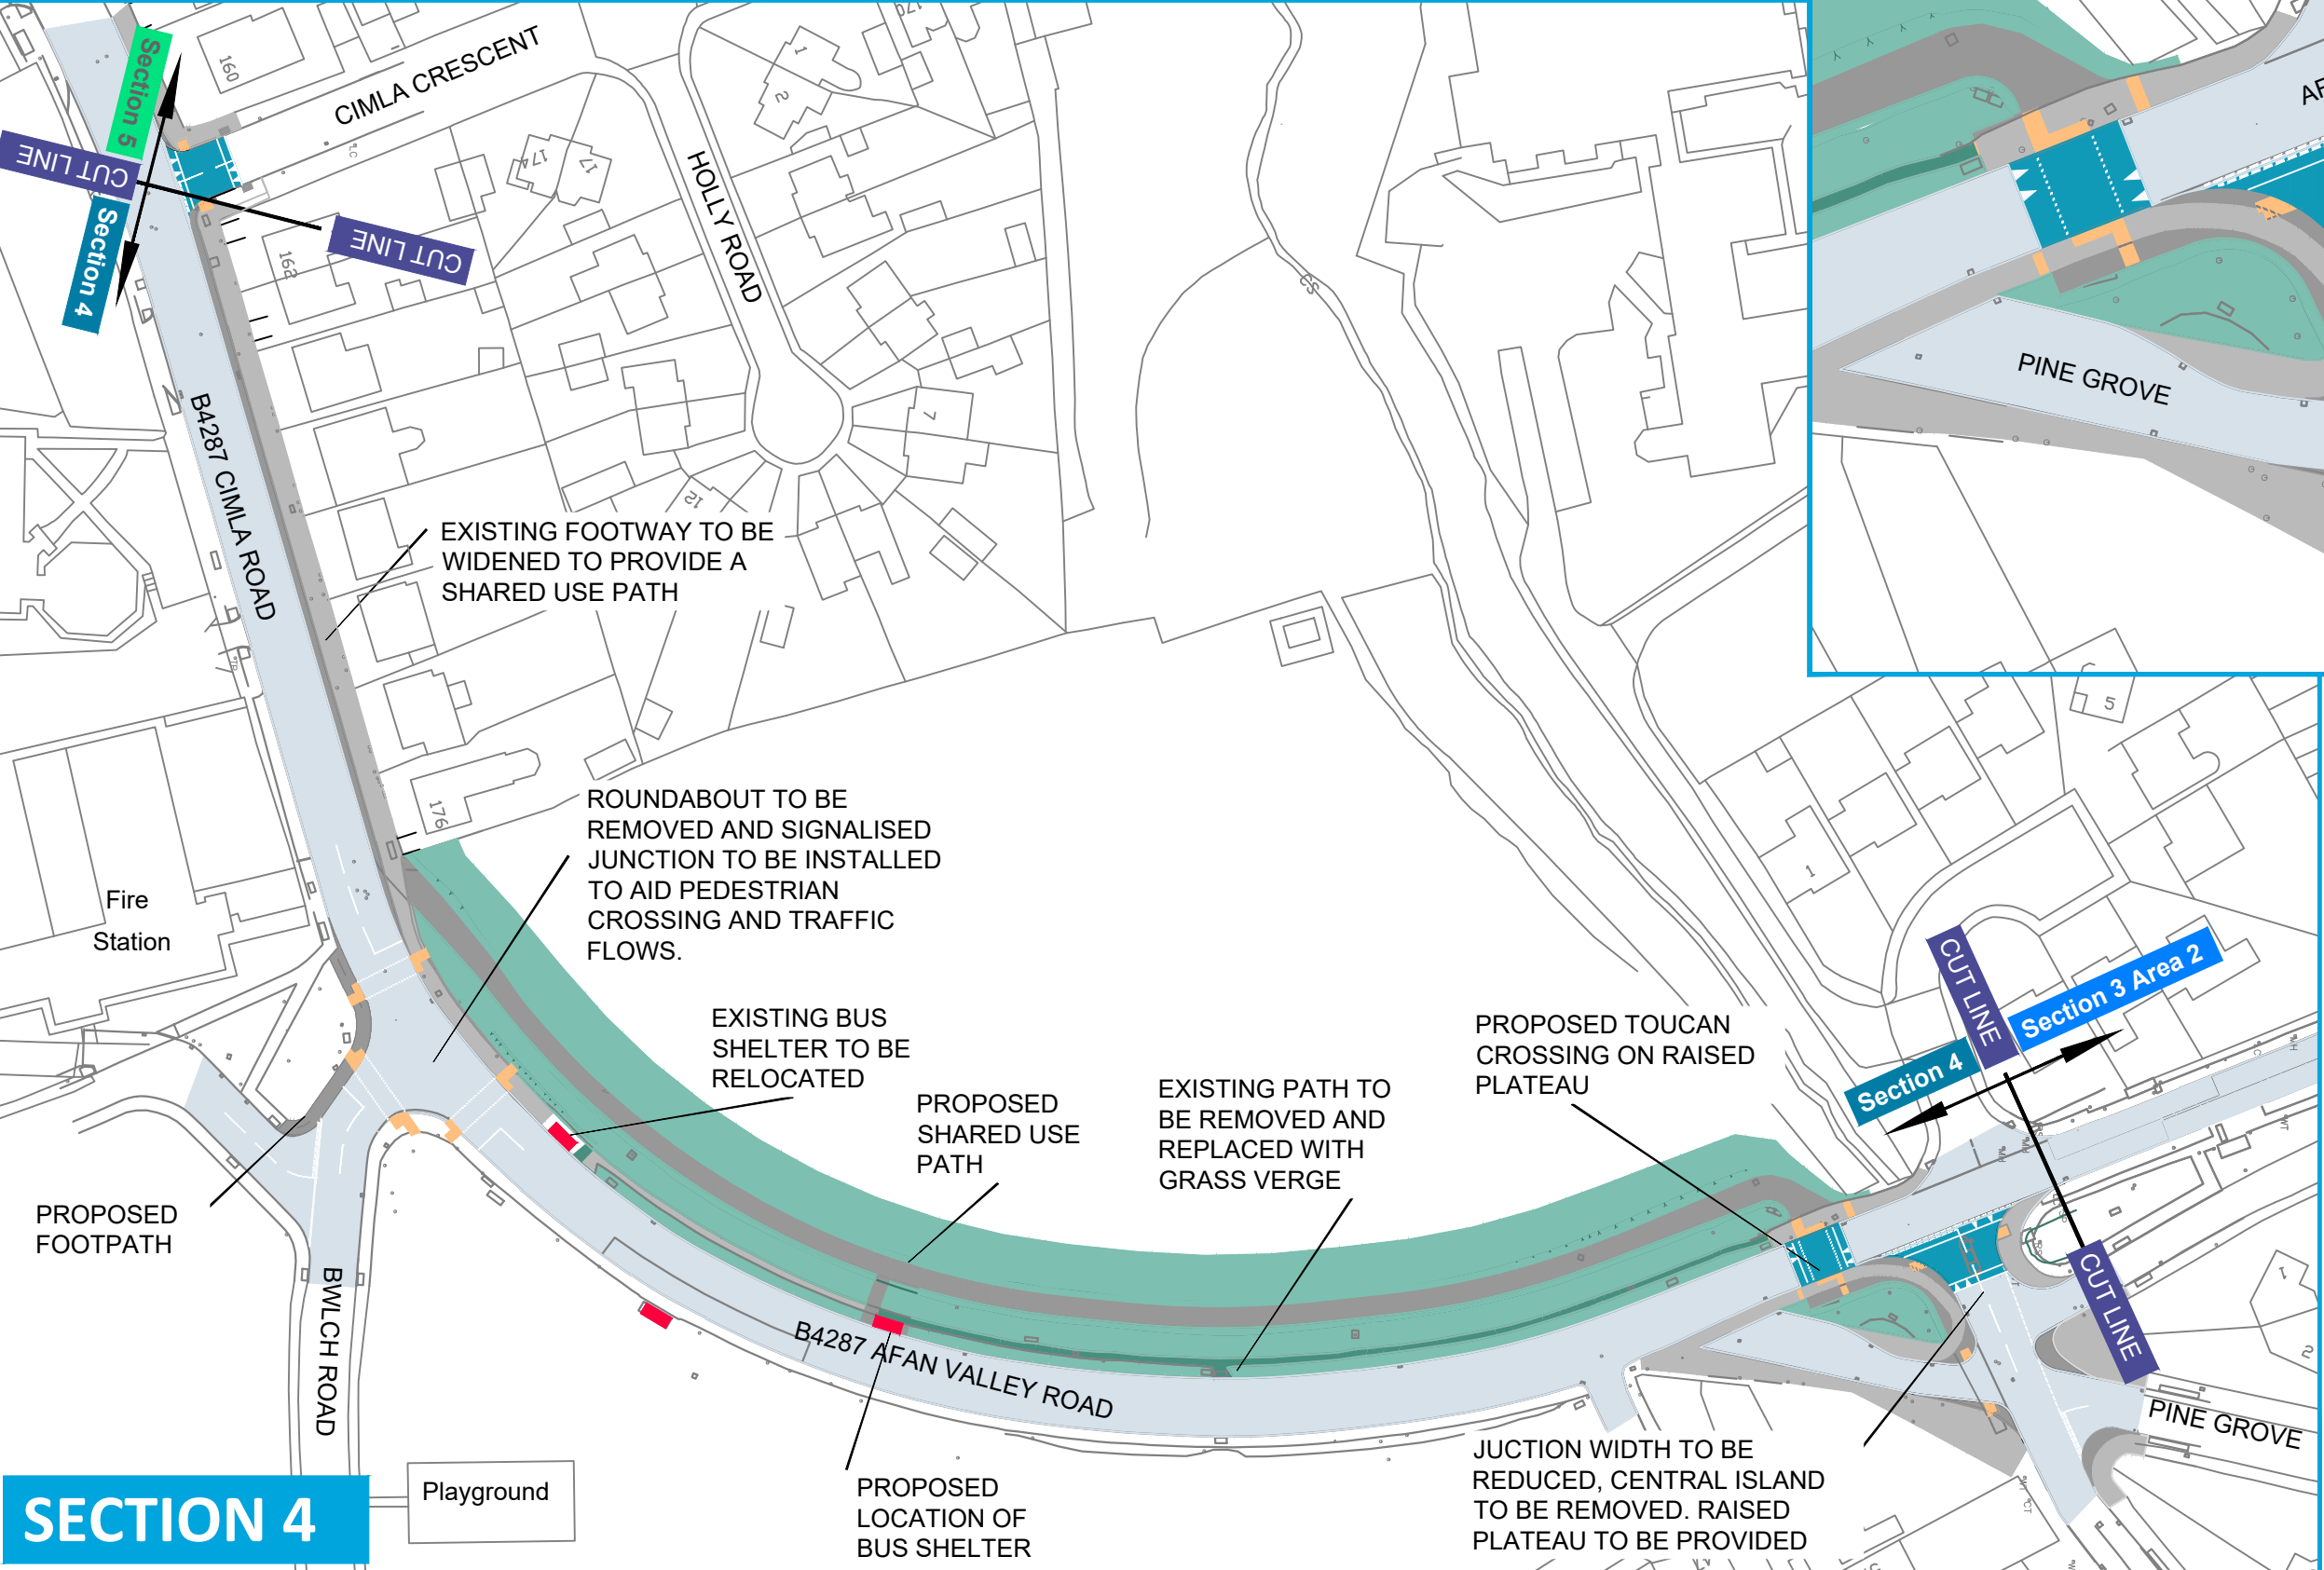

Enlarged detail of Afan Valley road Pine Grove junction.

**KEY**

- EXISTING CARRIAGEWAY
- EXISTING FOOTWAY
- PROPOSED FOOTWAY WIDENING TO CREATE SHARED USE PATH
- TACTILE CROSSING POINT
- PROPOSED RAISED PLATEAU
- EXISTING GRASS VERGE
- BUS SHELTER
- LANE TO BE RESURFACED
- EXISTING FOOTWAY REMOVED AND REPLACED WITH GRASS VERGE

### SECTION 4