


SECTION 2 RIDGEWOOD GARDENS TO OSPREY DRIVE

SUMMARY OF PROPOSED IMPROVEMENTS


Shared use path adjacent to carriageway
(path widened into the grass verge).

New bus shelter.

Raised plateaux at junctions.

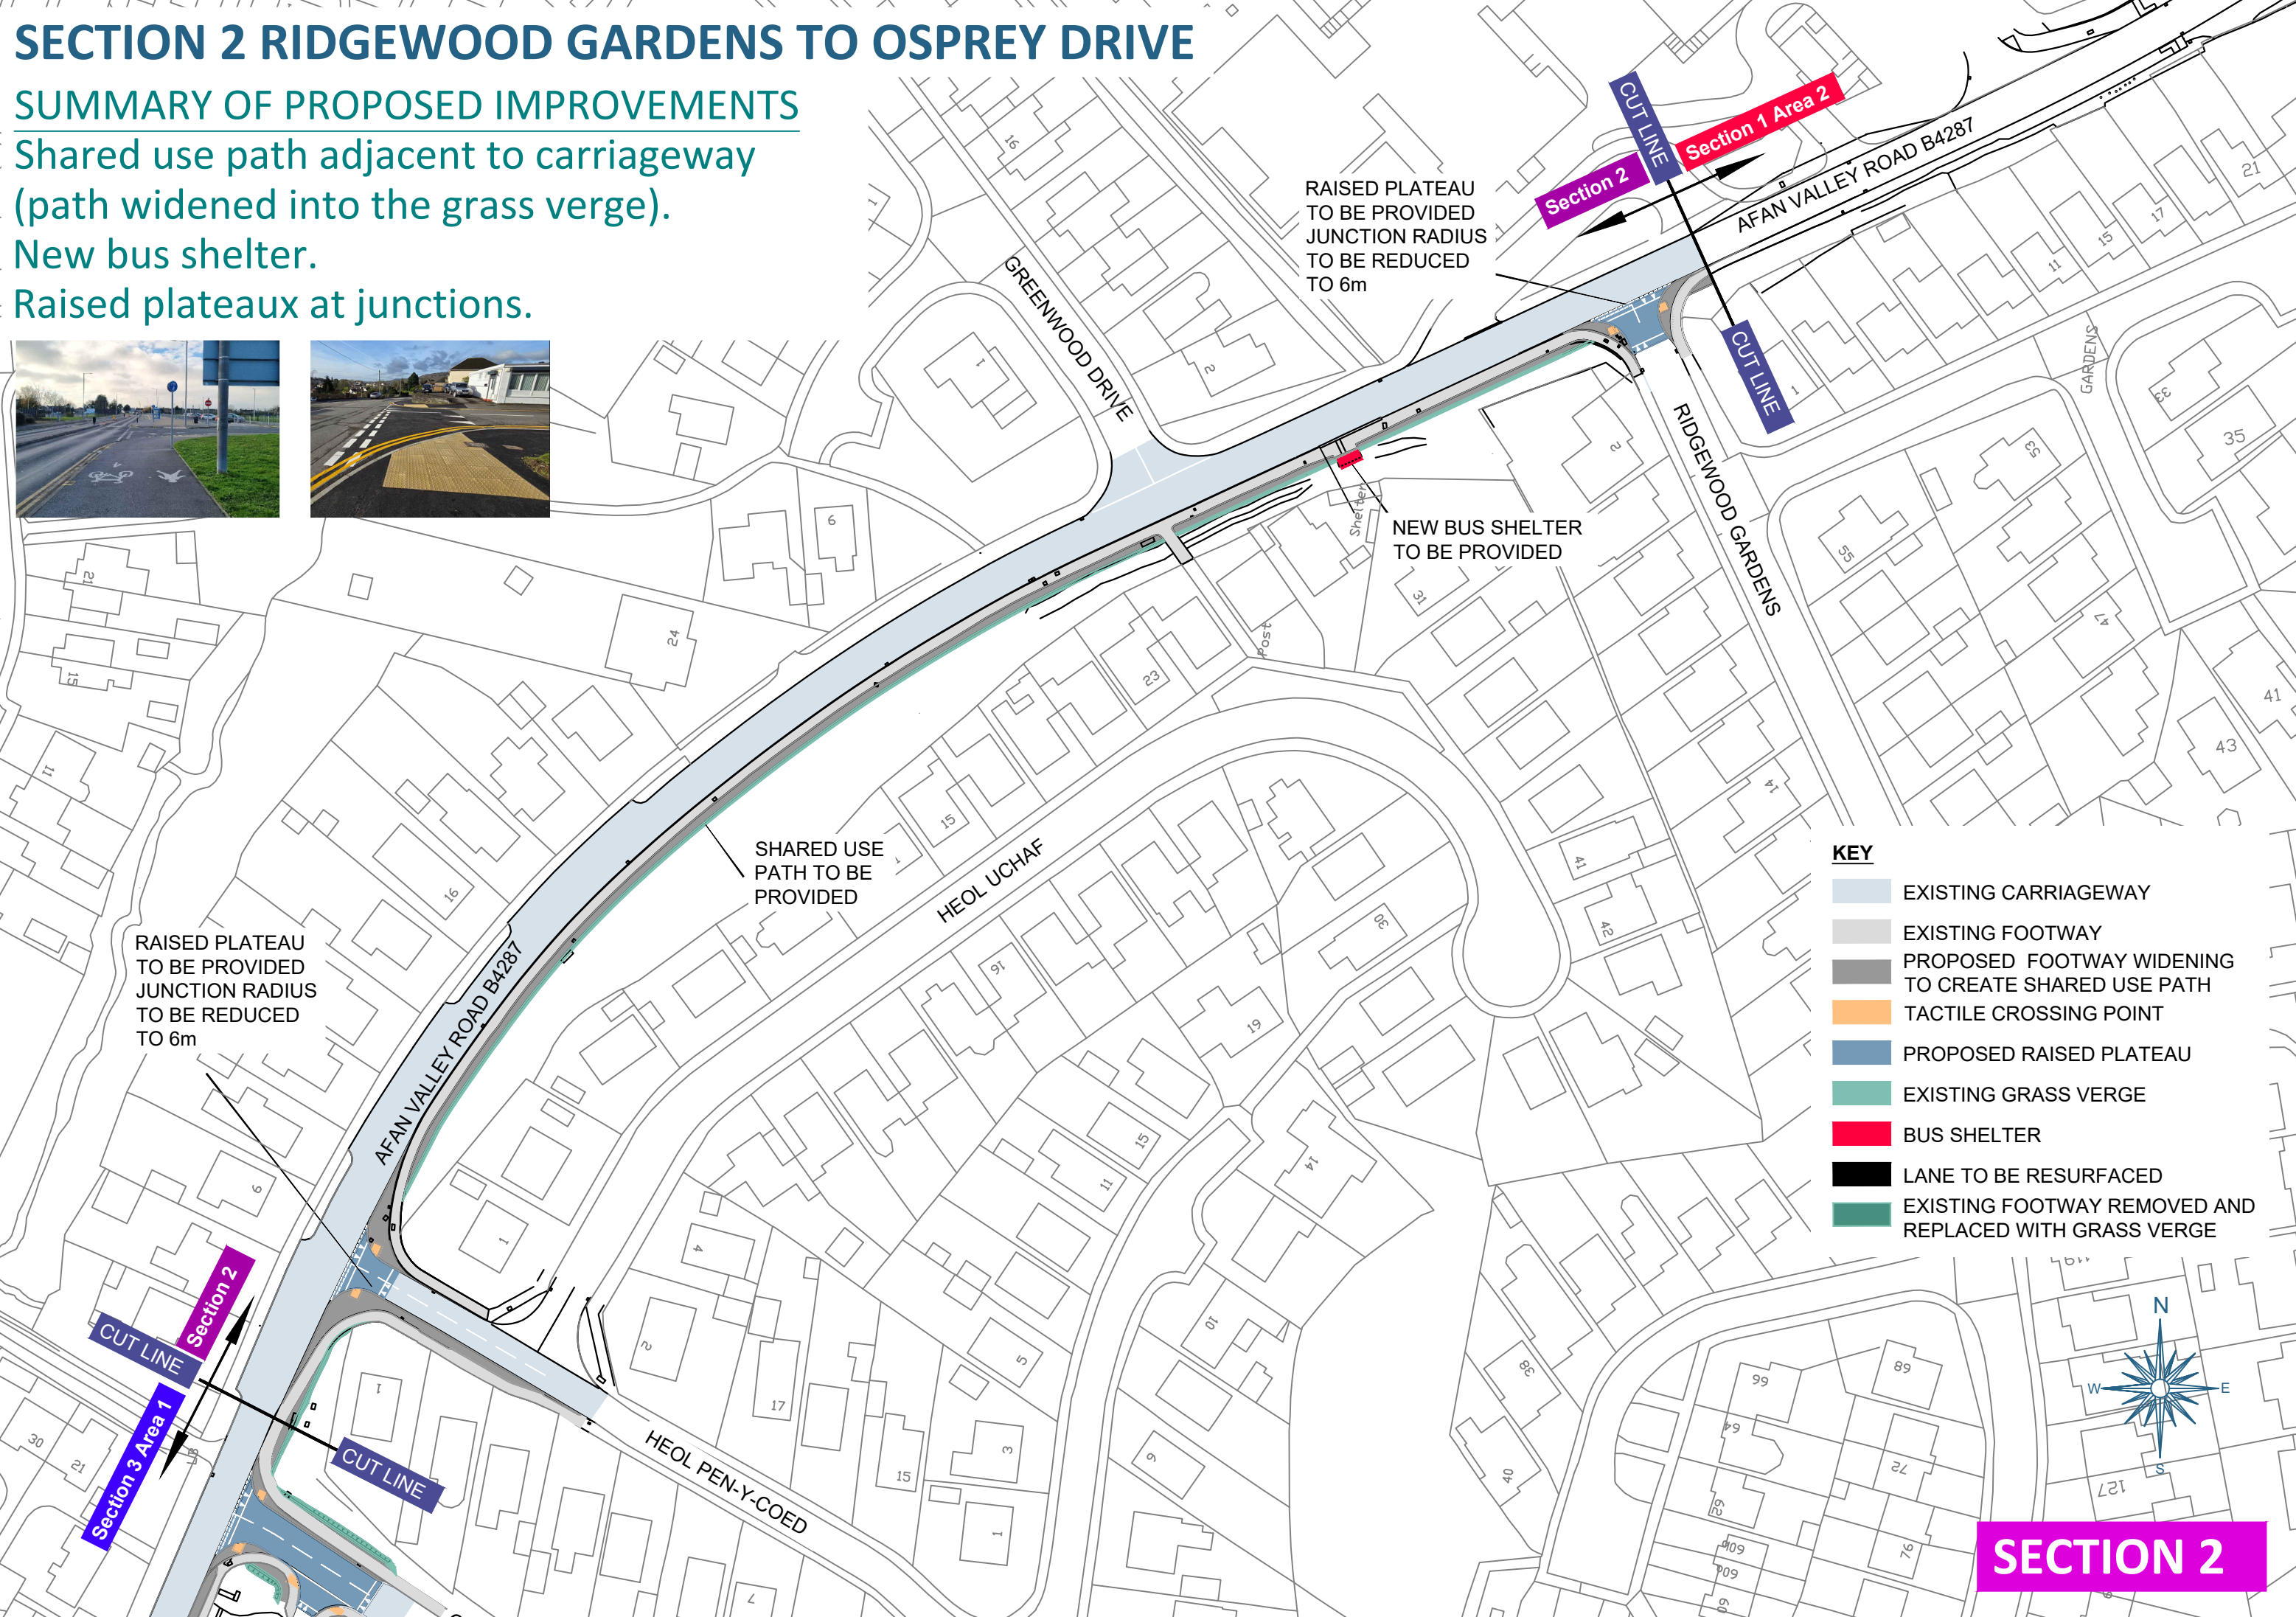

KEY	
	EXISTING CARRIAGEWAY
	EXISTING FOOTWAY
	PROPOSED FOOTWAY WIDENING TO CREATE SHARED USE PATH
	TACTILE CROSSING POINT
	PROPOSED RAISED PLATEAU
	EXISTING GRASS VERGE
	BUS SHELTER
	LANE TO BE RESURFACED
	EXISTING FOOTWAY REMOVED AND REPLACED WITH GRASS VERGE

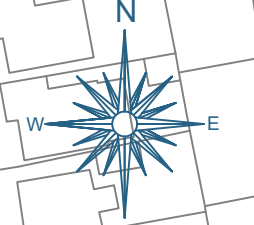

SECTION 2