



SECTION 3 OSPREY DRIVE TO PINE GROVE

SUMMARY OF PROPOSED IMPROVEMENTS

On road cycling on lane off Osprey Drive.
Shared use path adjacent to carriageway (path widened into the grass verge).
Raised plateaus at junctions.
Traffic signals to Crynallt school upgraded.

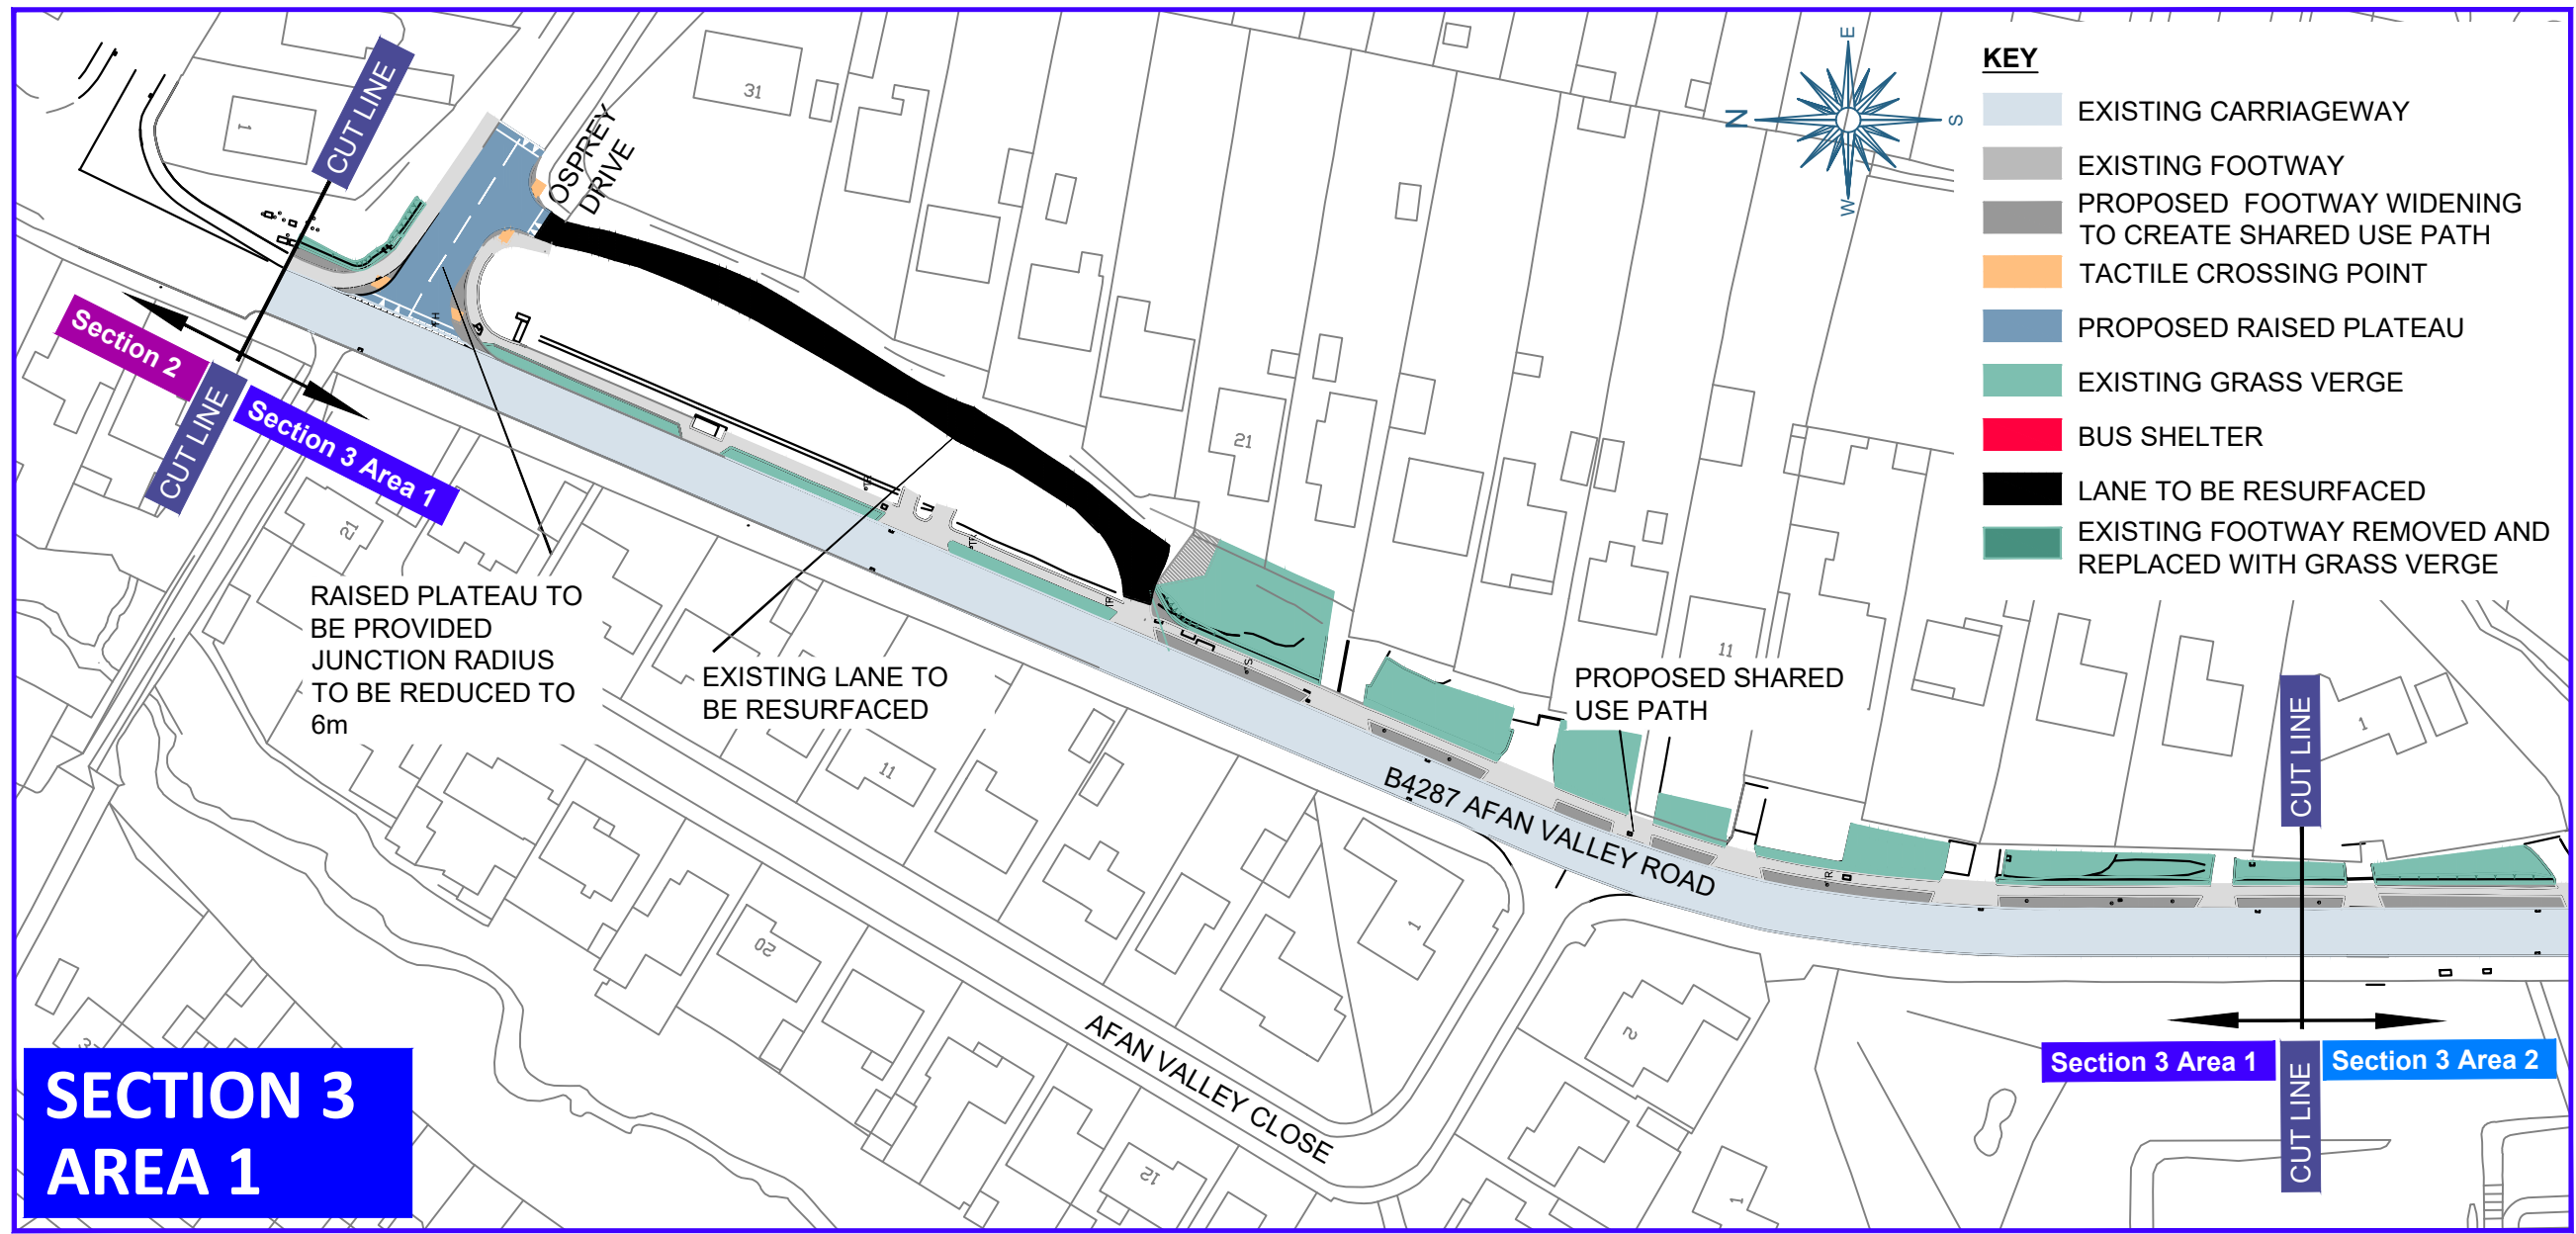

SECTION 3 AREA 1

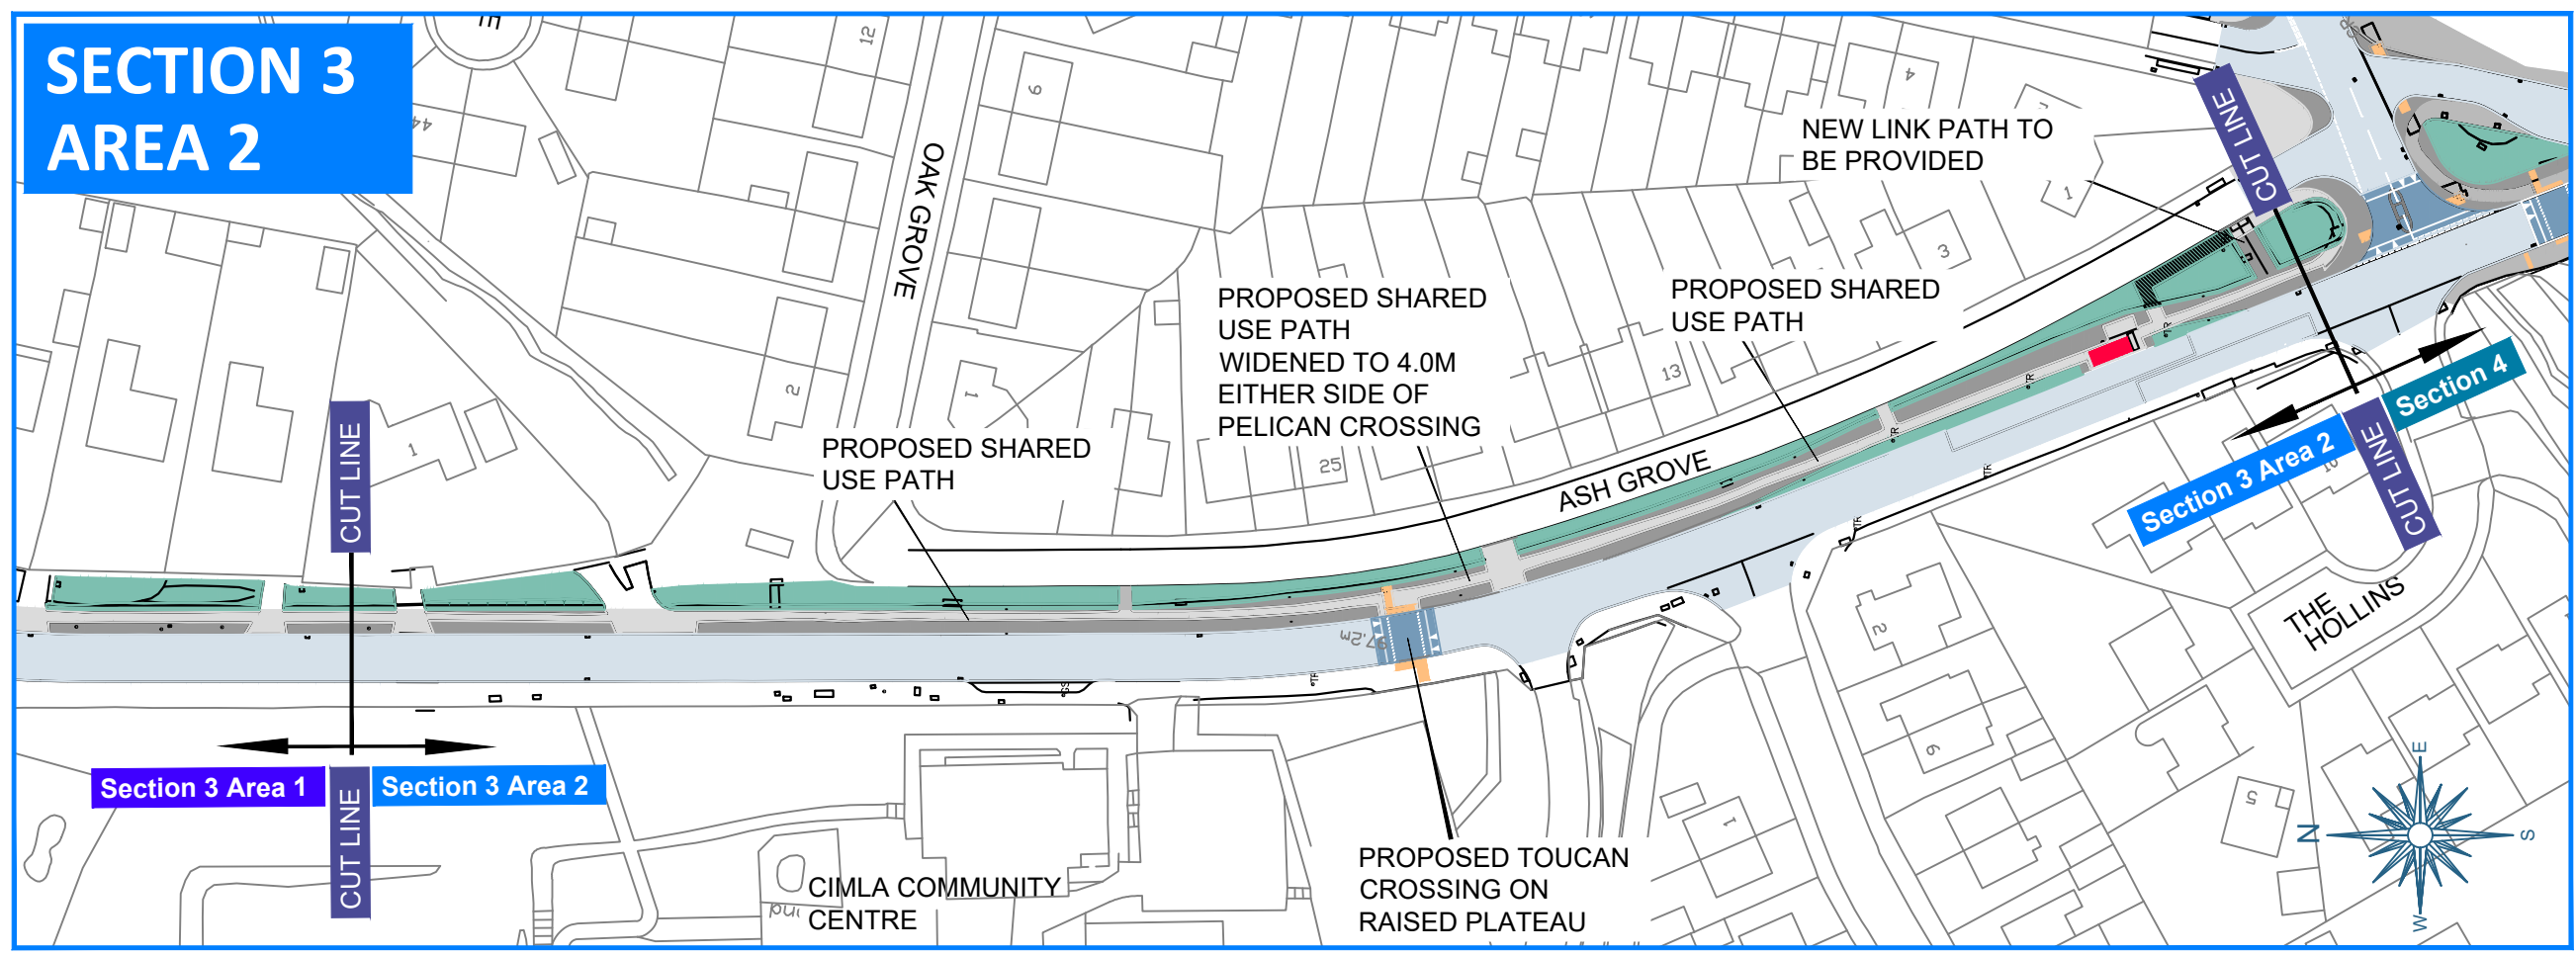

SECTION 3 AREA 2