








SECTION 5 CIMLA CRESCENT SUMMARY OF PROPOSED IMPROVEMENTS



On road cycling – quiet street.
Proposed raised plateaux to reduce the speed of traffic and aid with pedestrian crossings.
Narrowing junction of Poplars Ave.

KEY


-  EXISTING CARRIAGEWAY
-  EXISTING FOOTWAY
-  PROPOSED FOOTWAY WIDENING
-  TACTILE CROSSING POINT
-  PROPOSED RAISED PLATEAU
-  PROPOSED GRASS VERGE

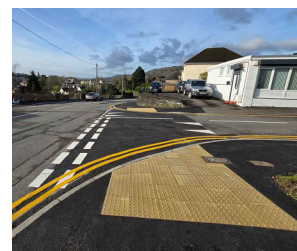

SECTION 5 OPTION 1

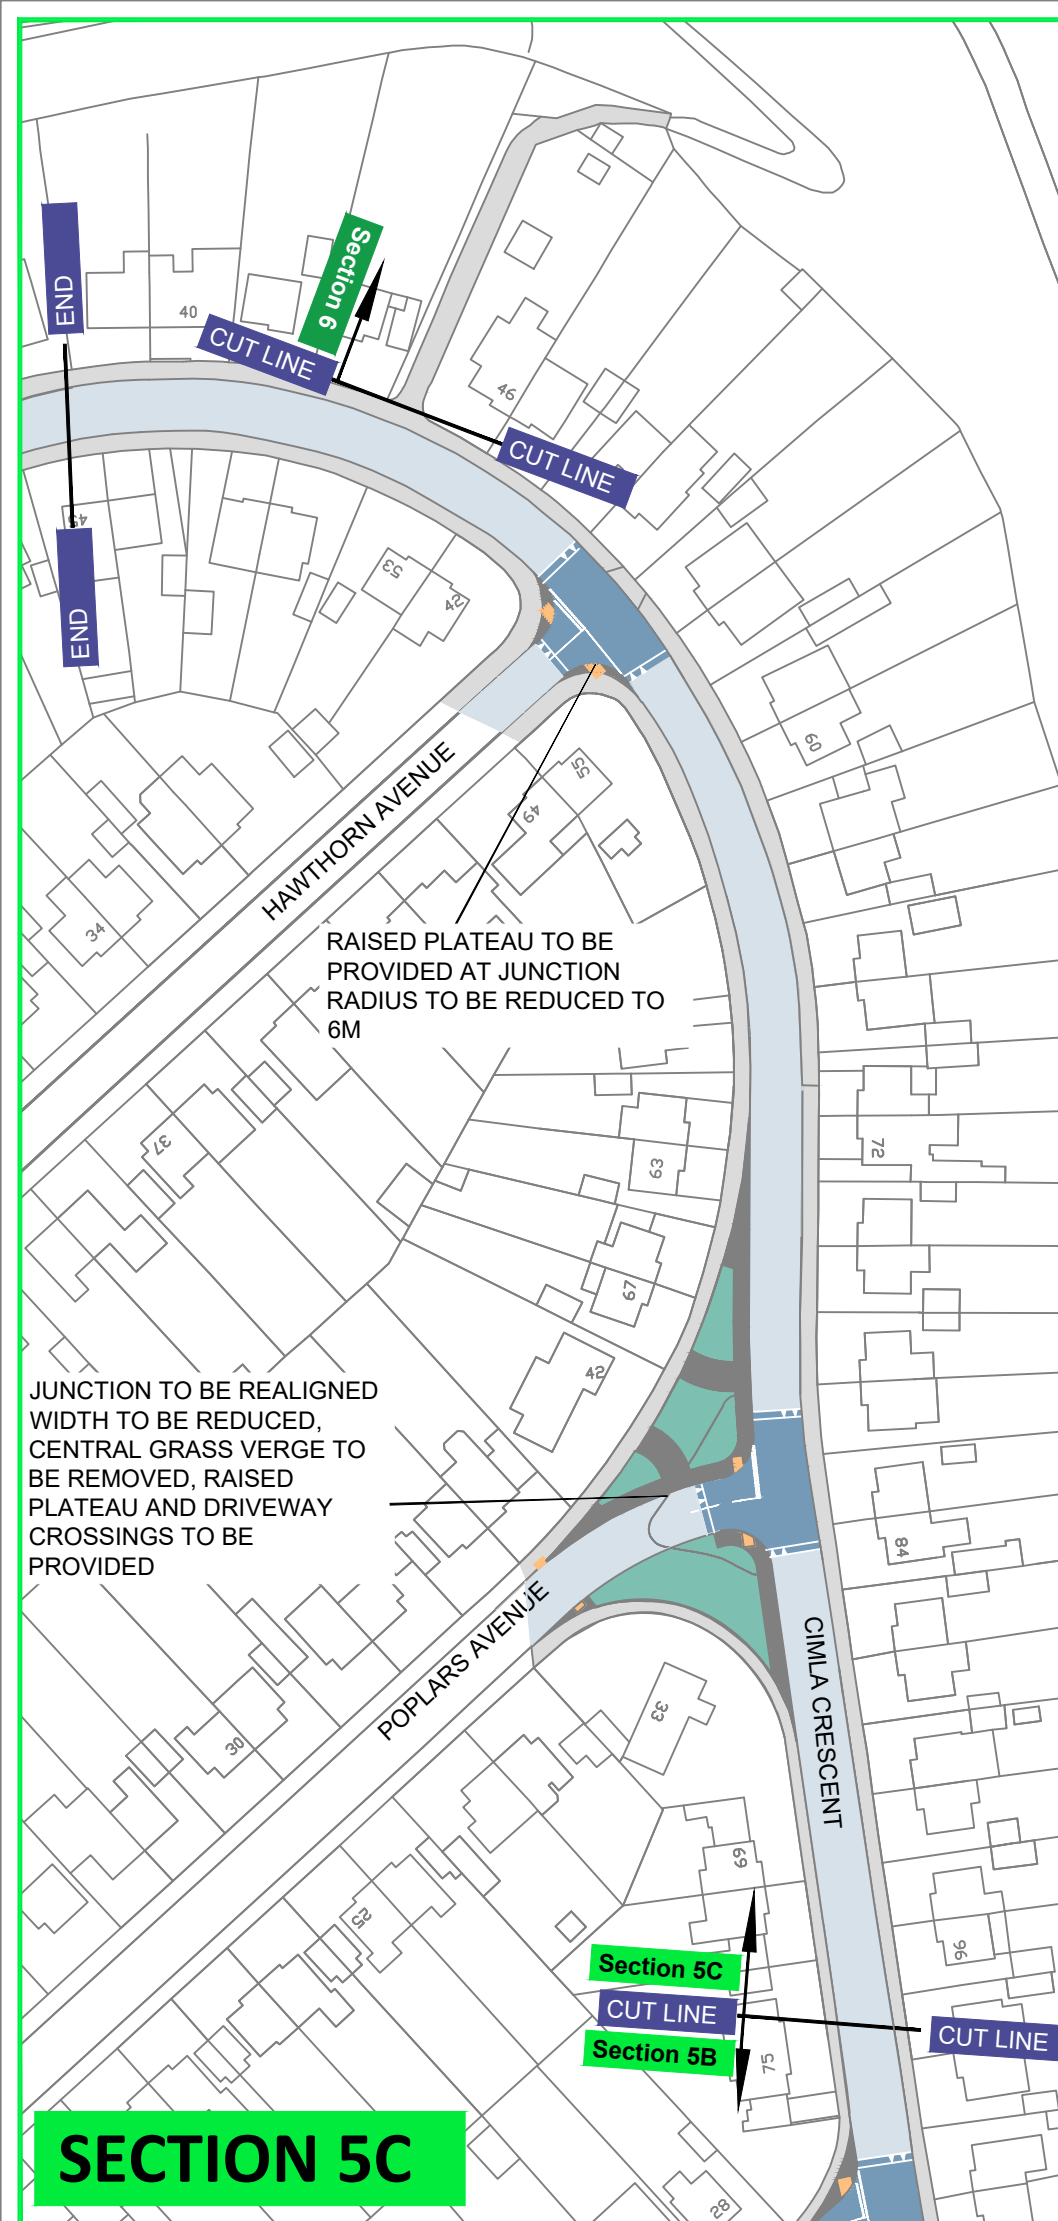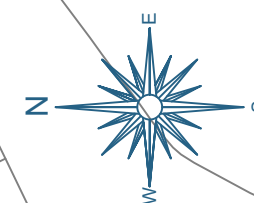

SECTION 5C

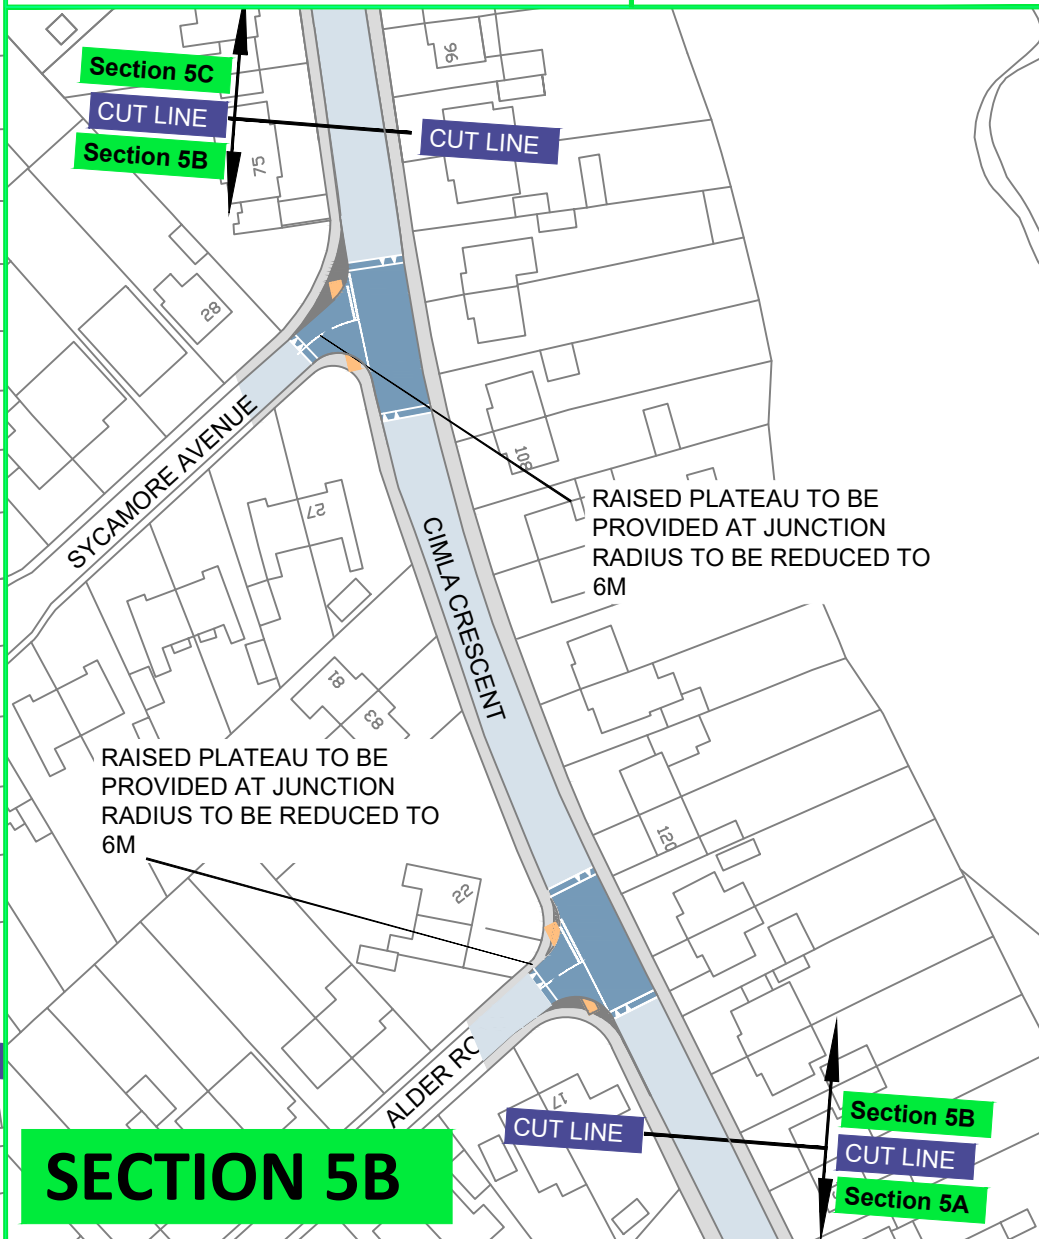

SECTION 5B



SECTION 5A